




1 DATA CENTER
1 : 50

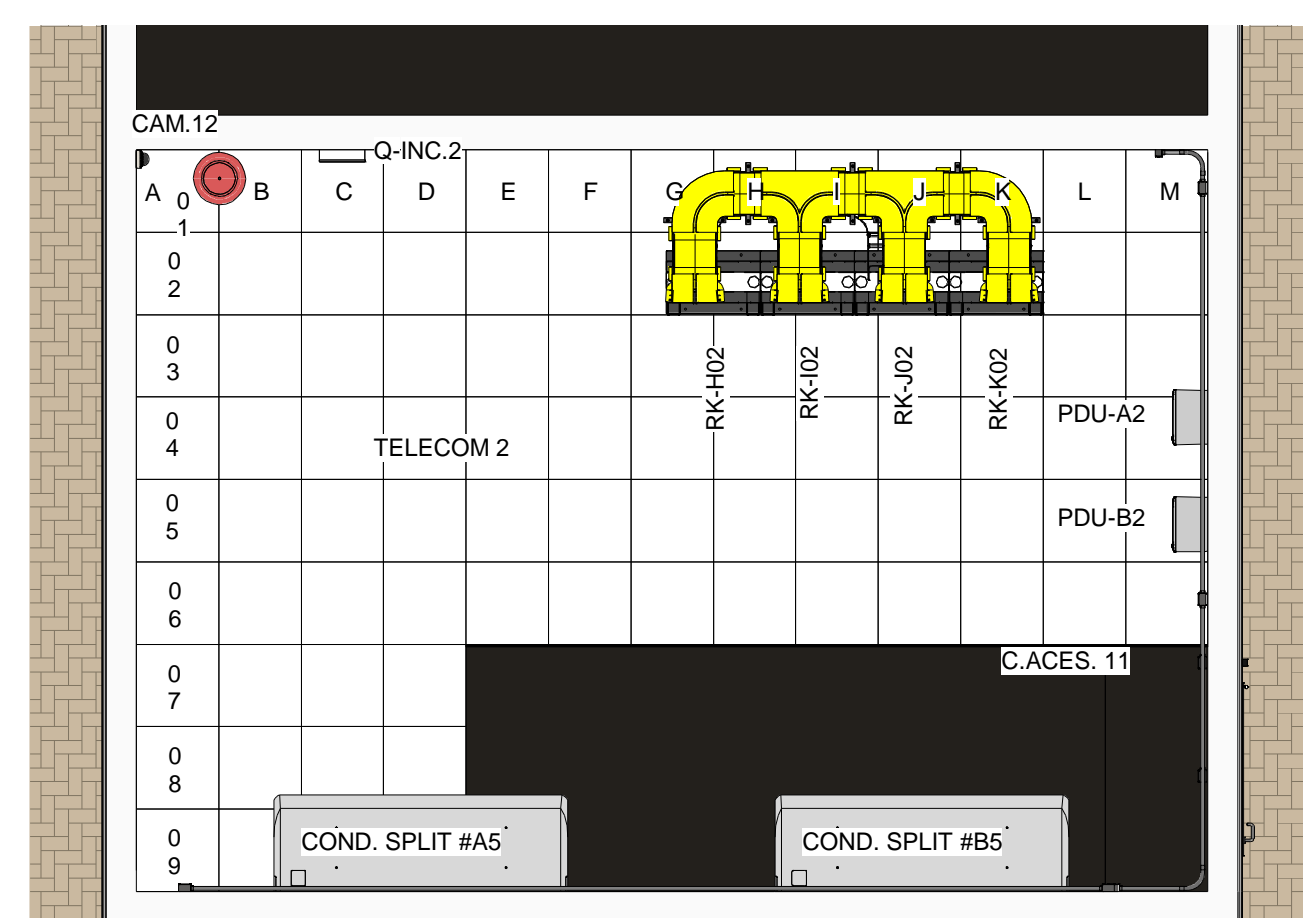


4 TELECOM 2
1 : 50

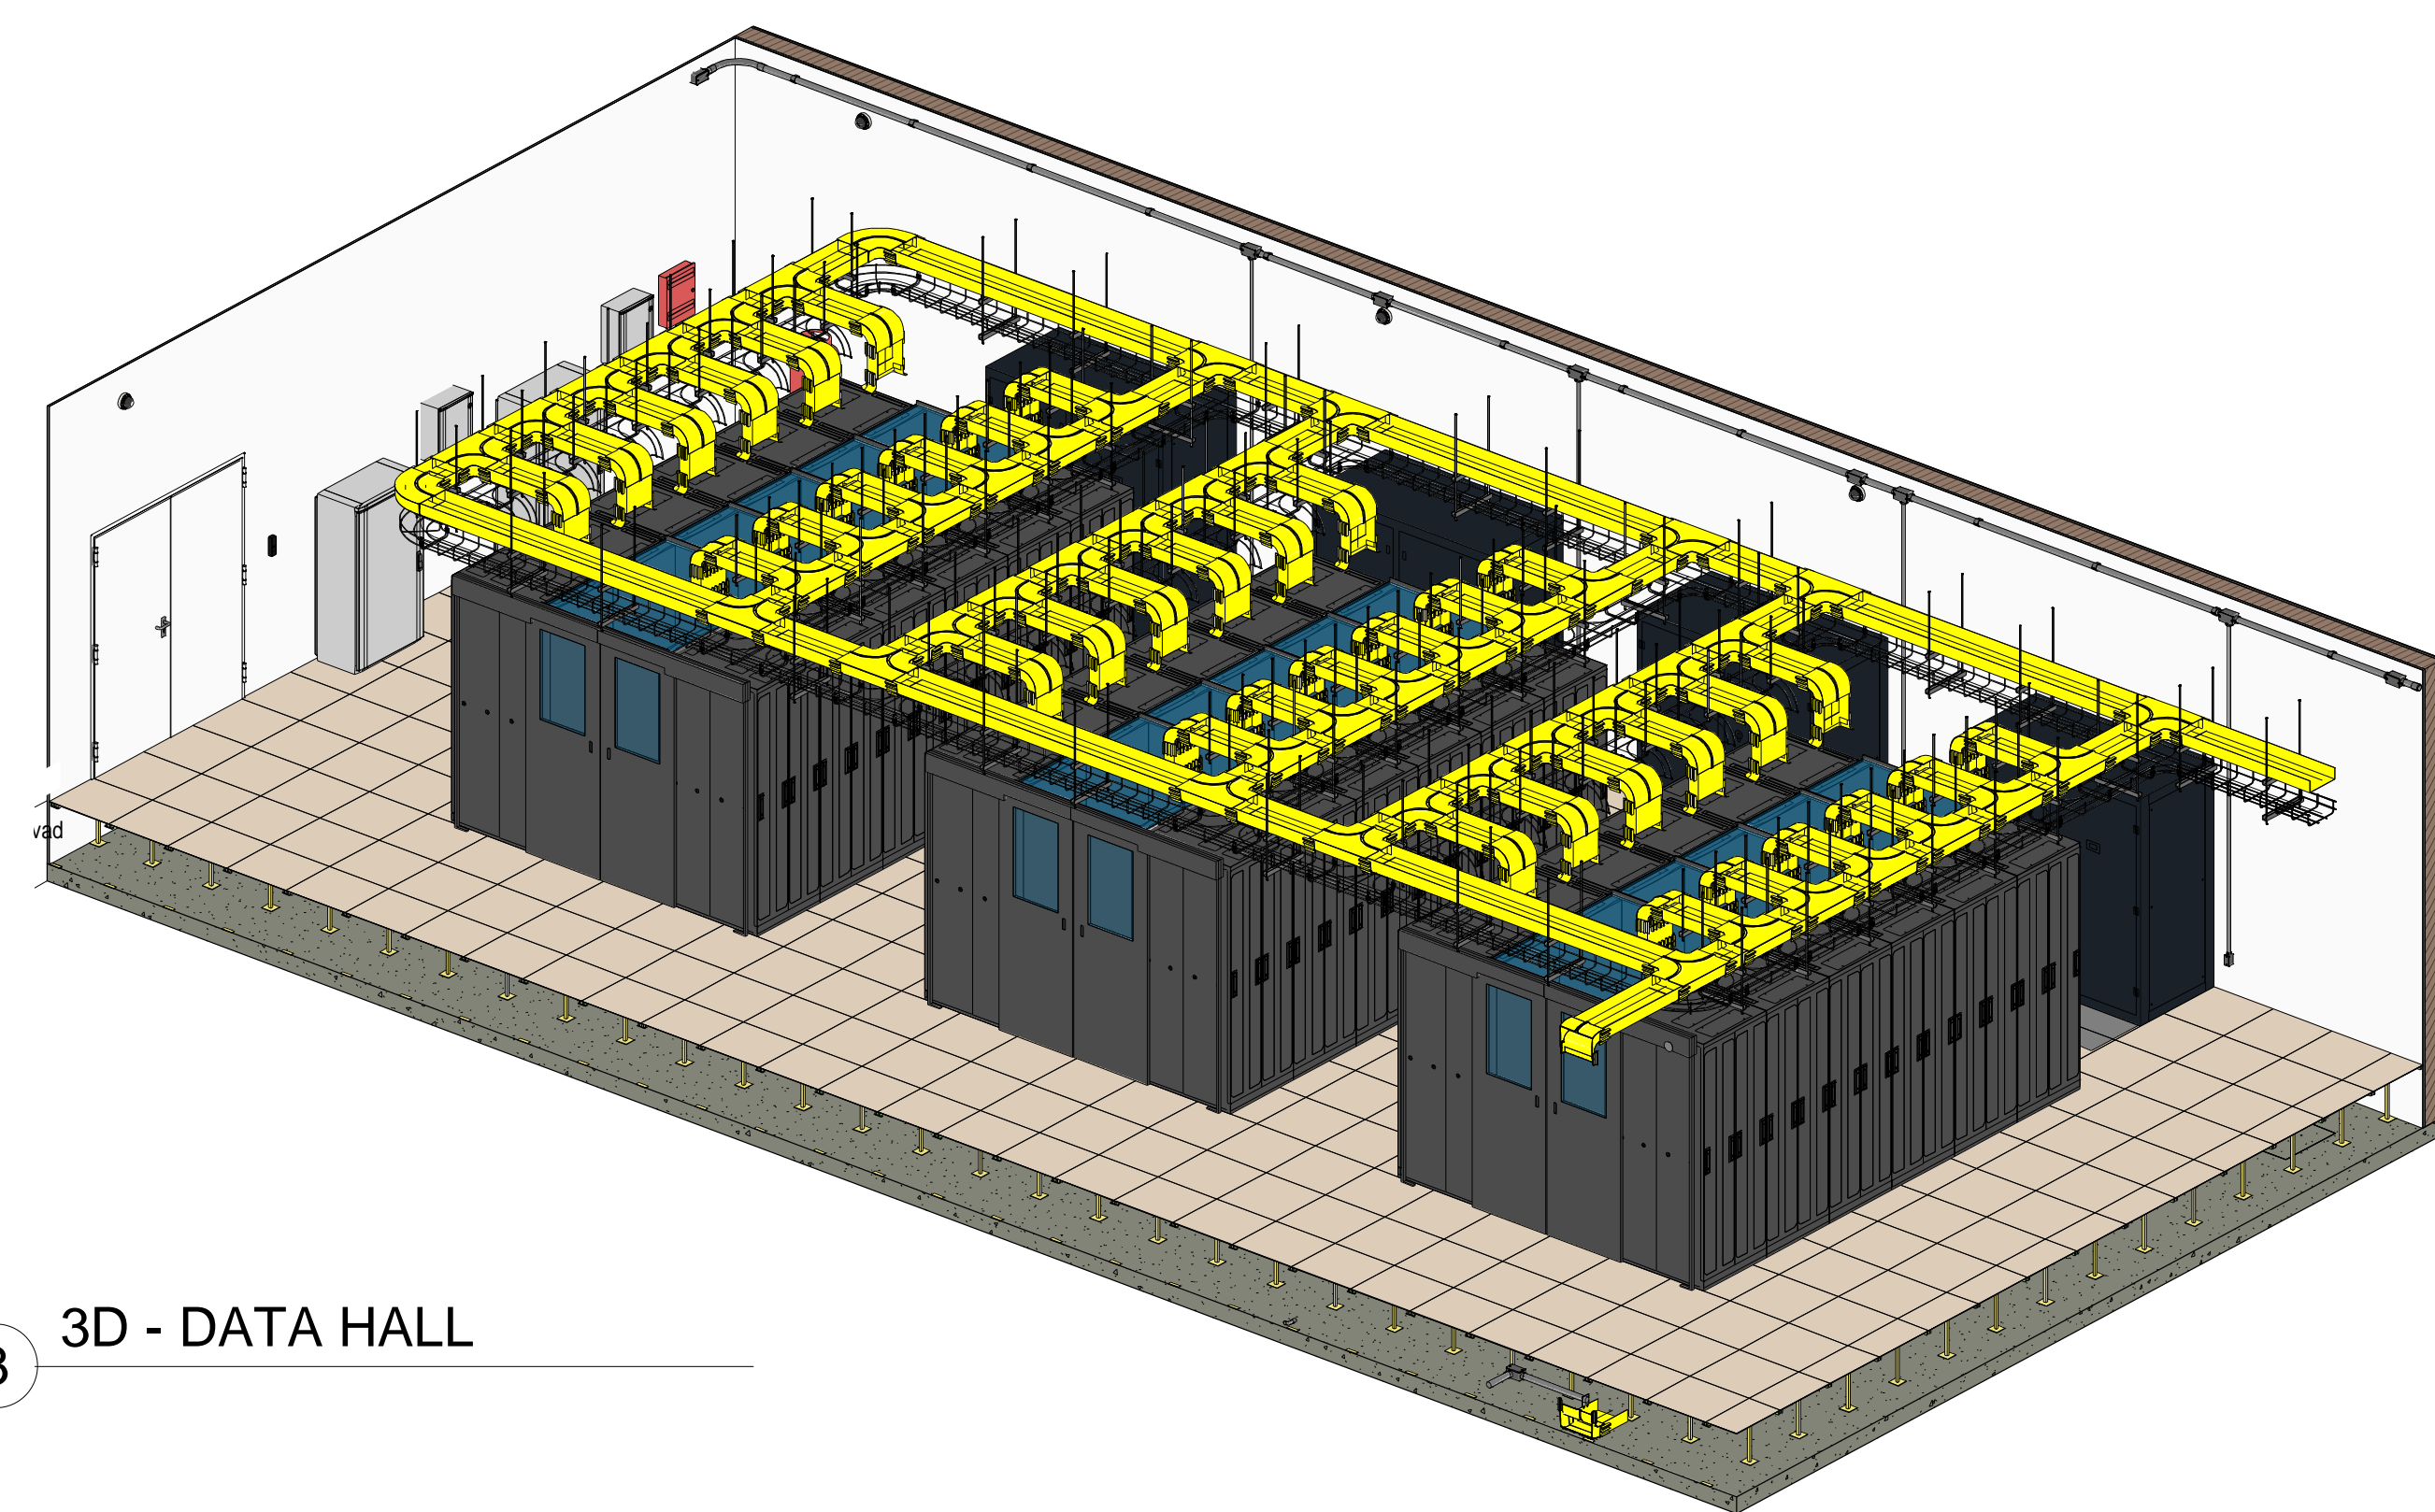

3 3D - DATA HALL

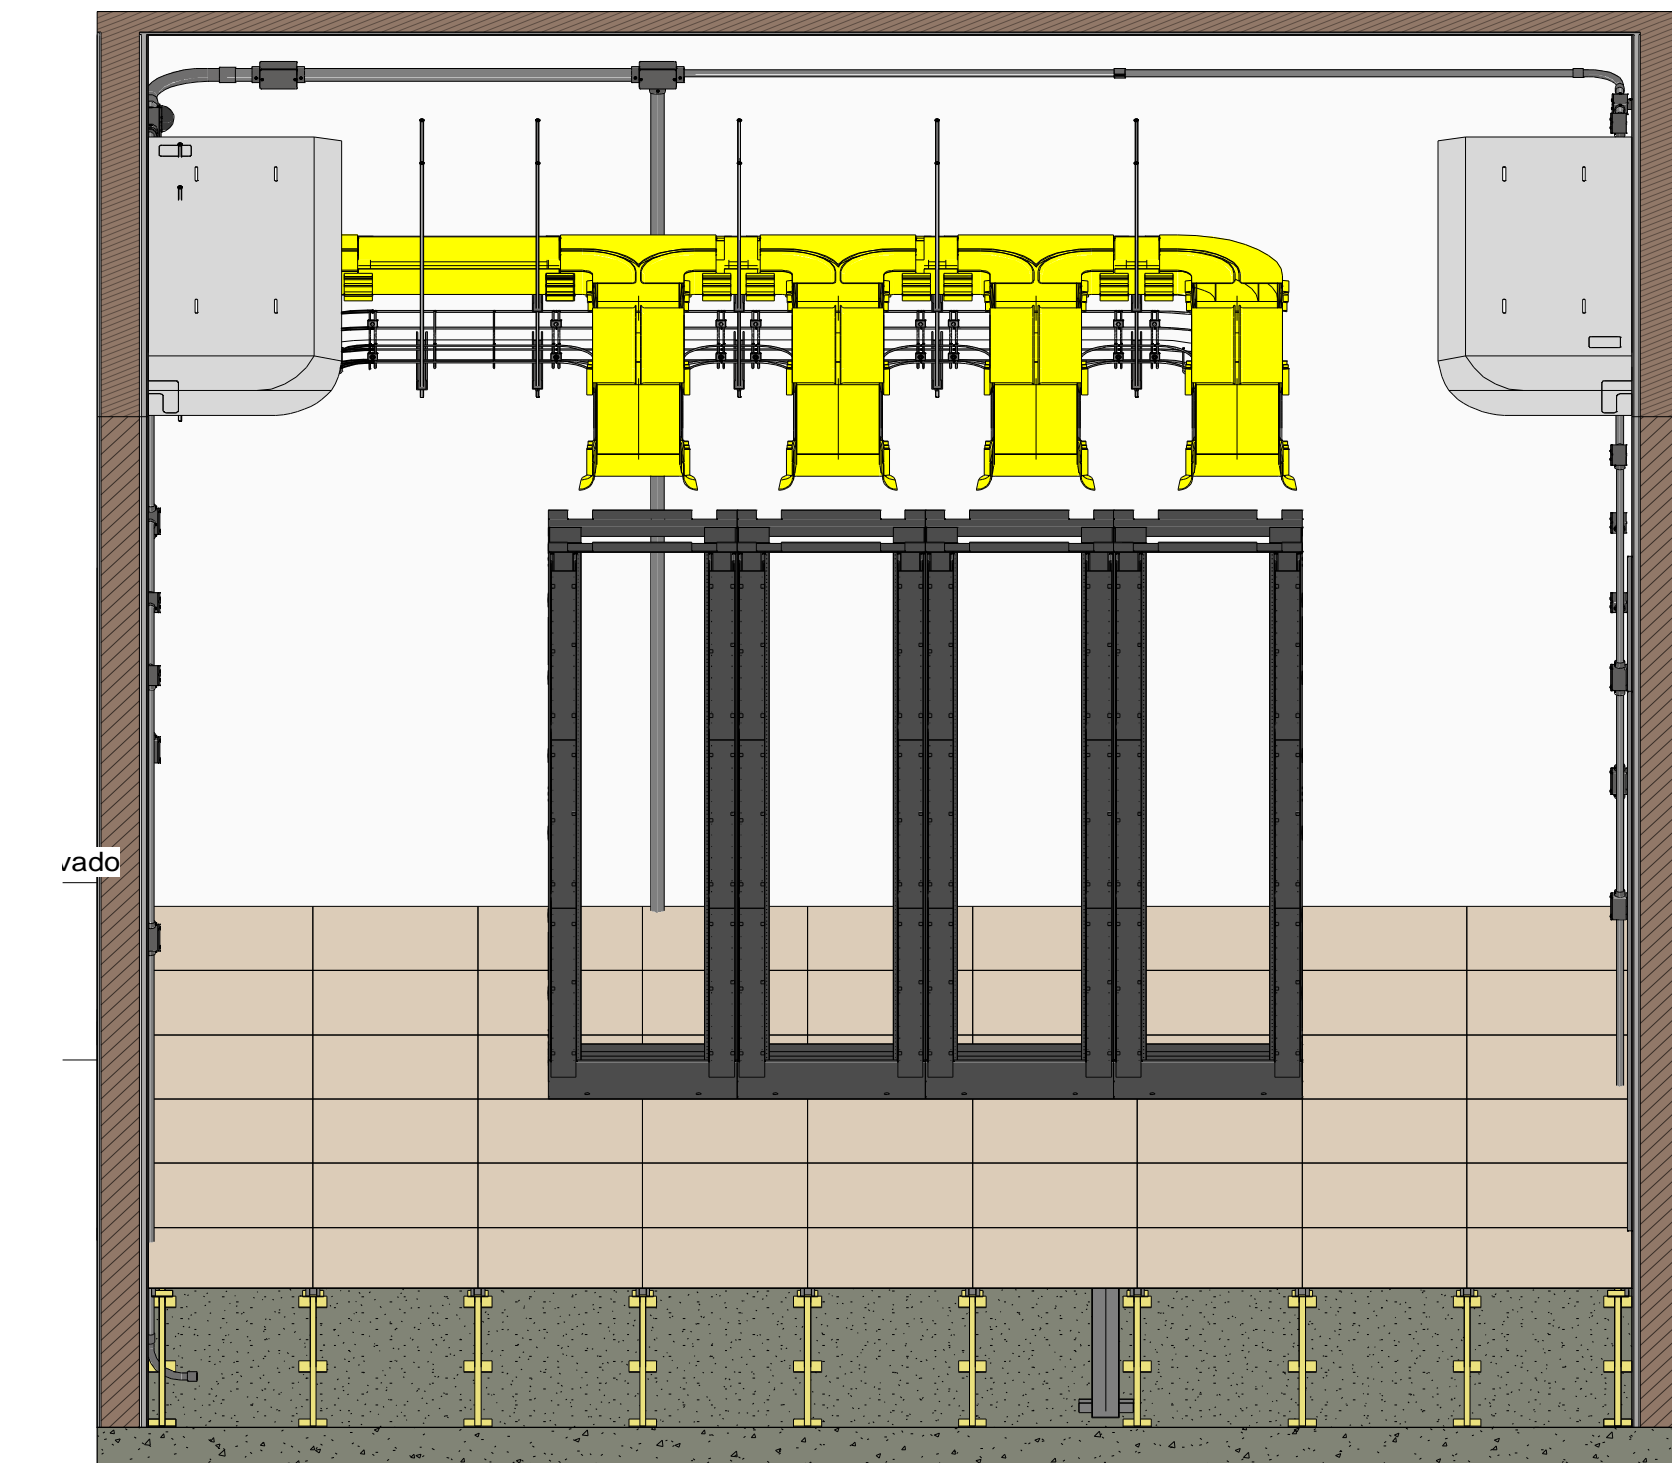

5 3D - TELECOM 1

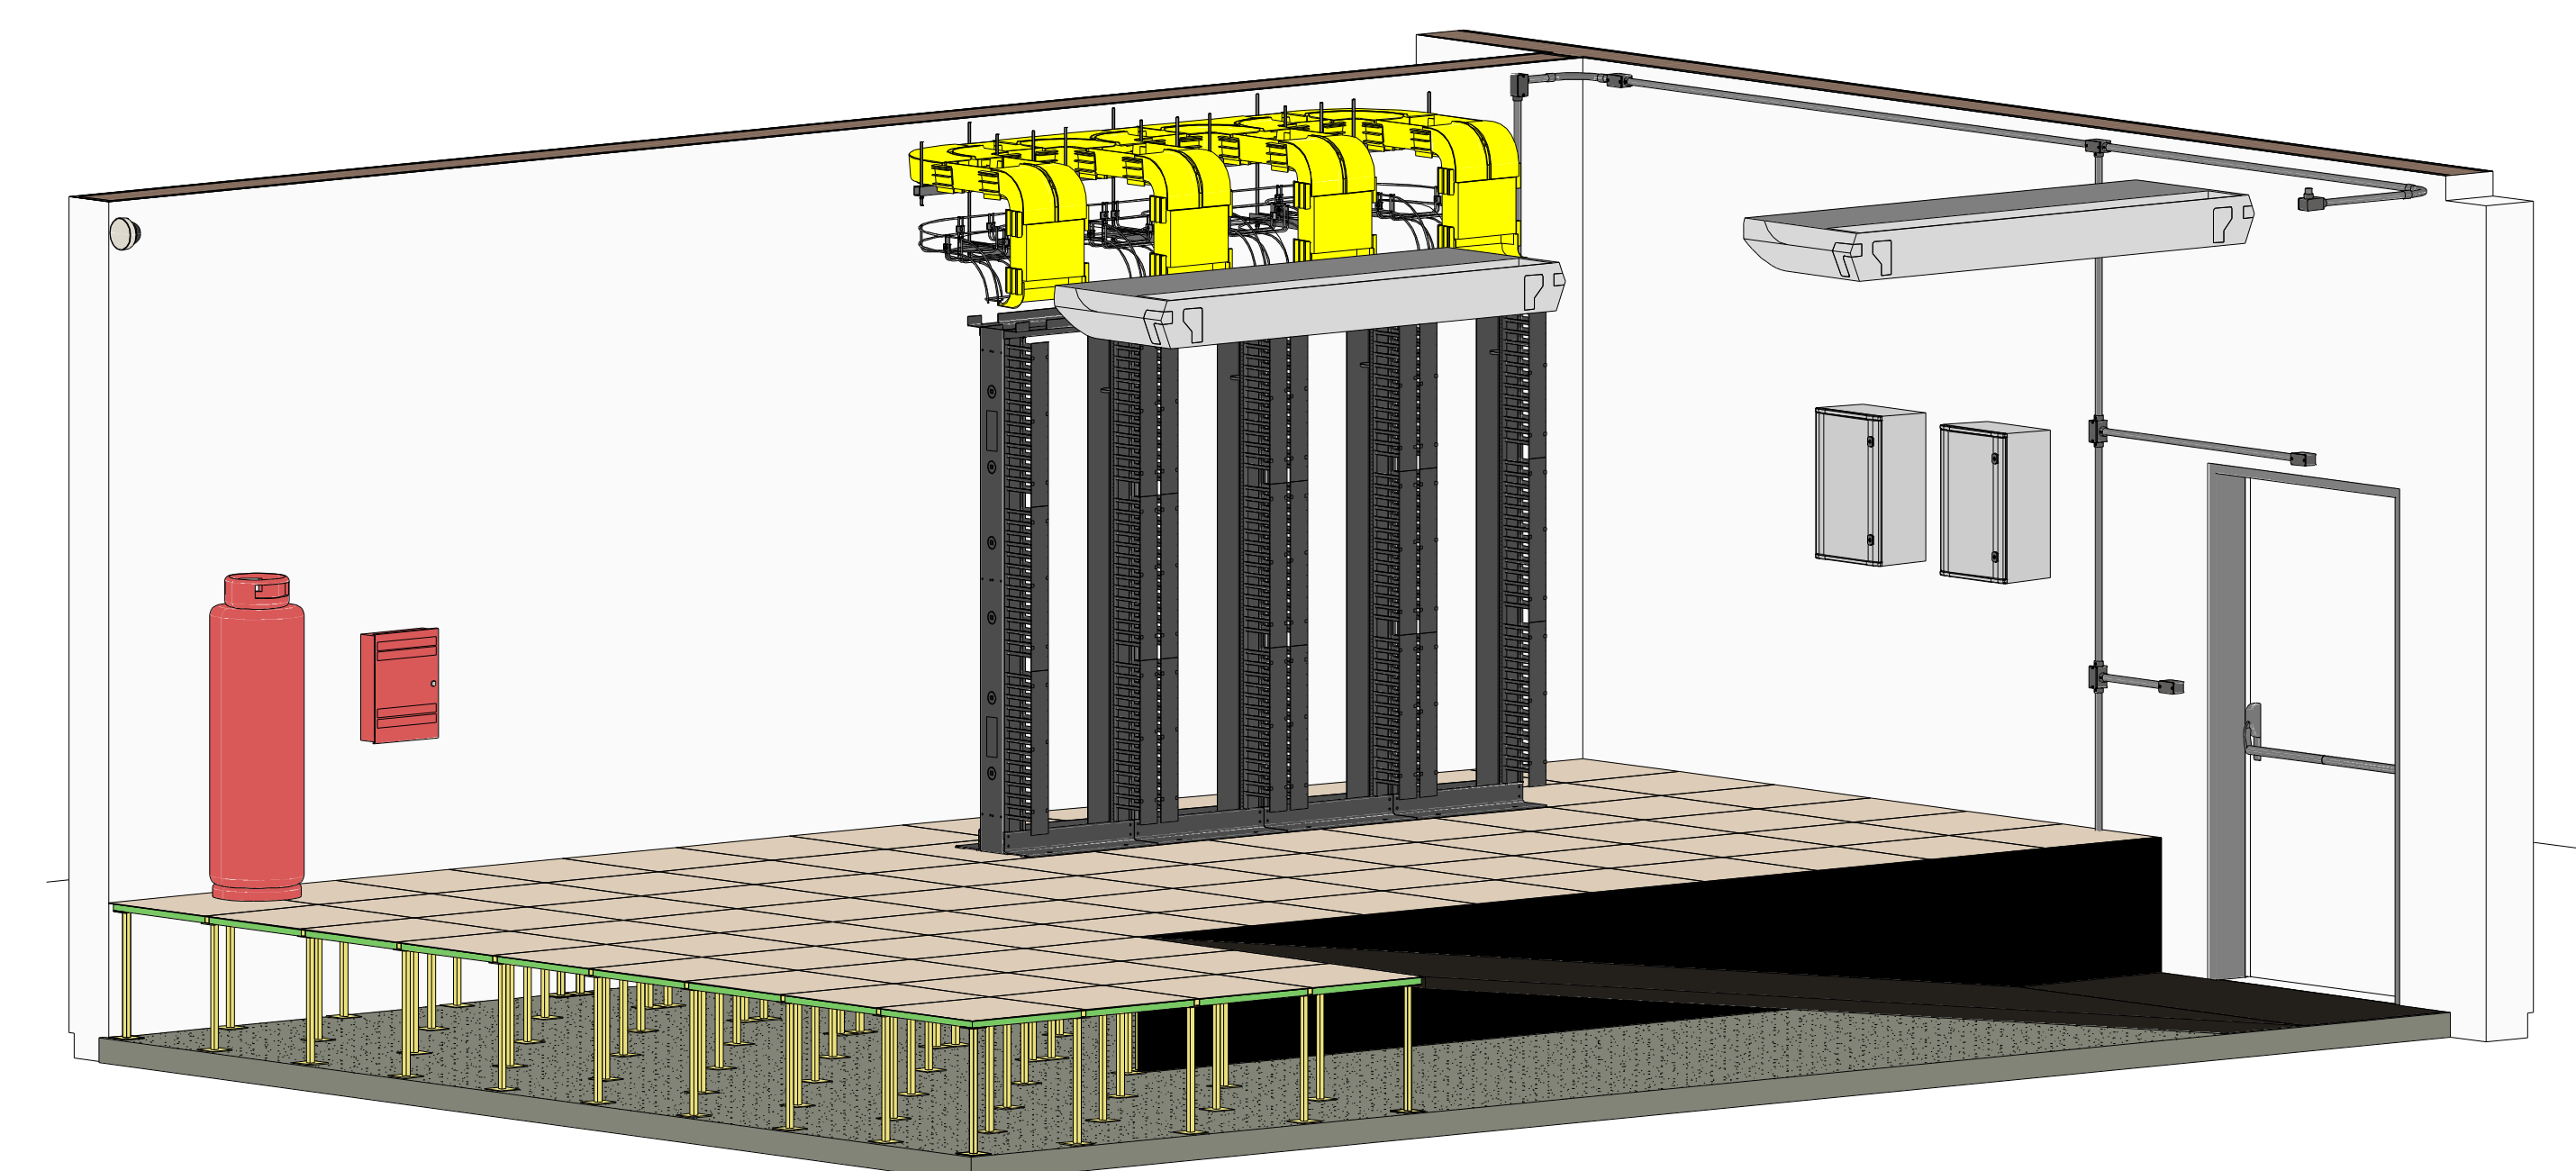

2 3D - TELECOM 2