




1 DATA CENTER  
1 : 50

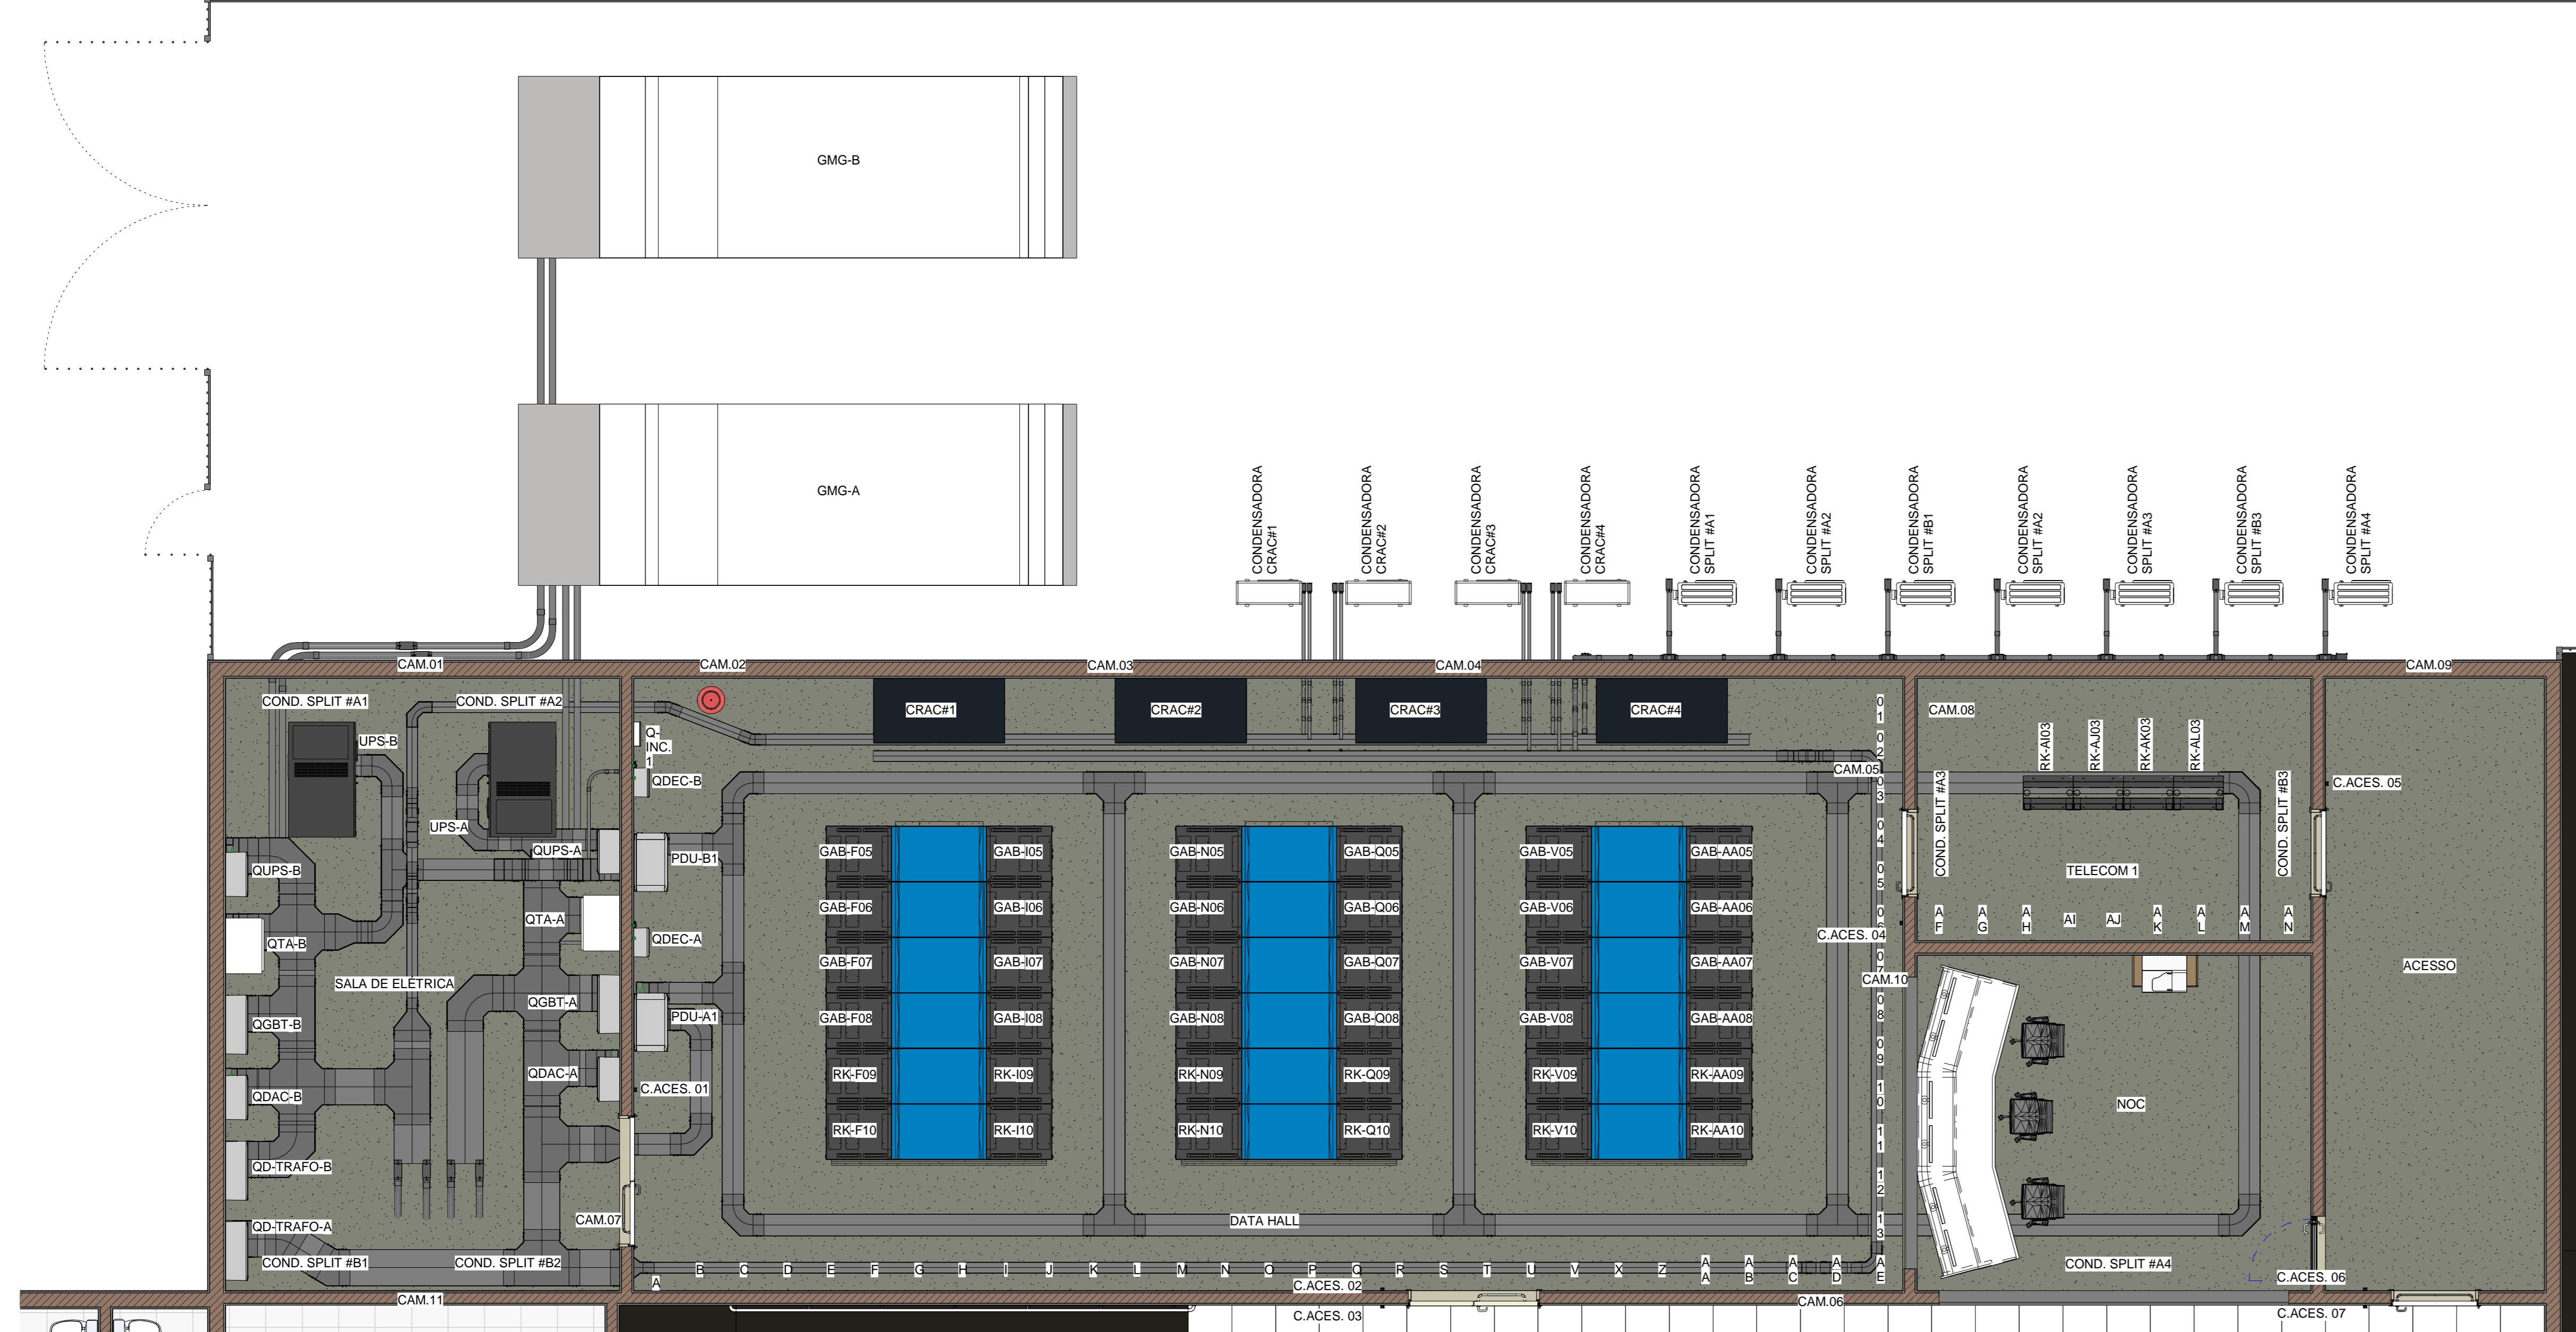

10 INFRA SOB PISO  
1 : 50

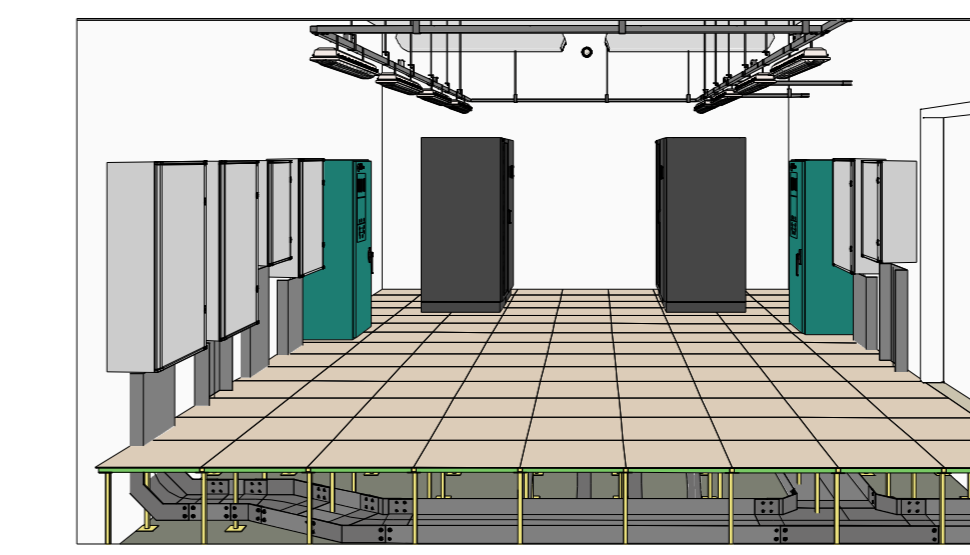

2 3D - SALA ELÉTRICA

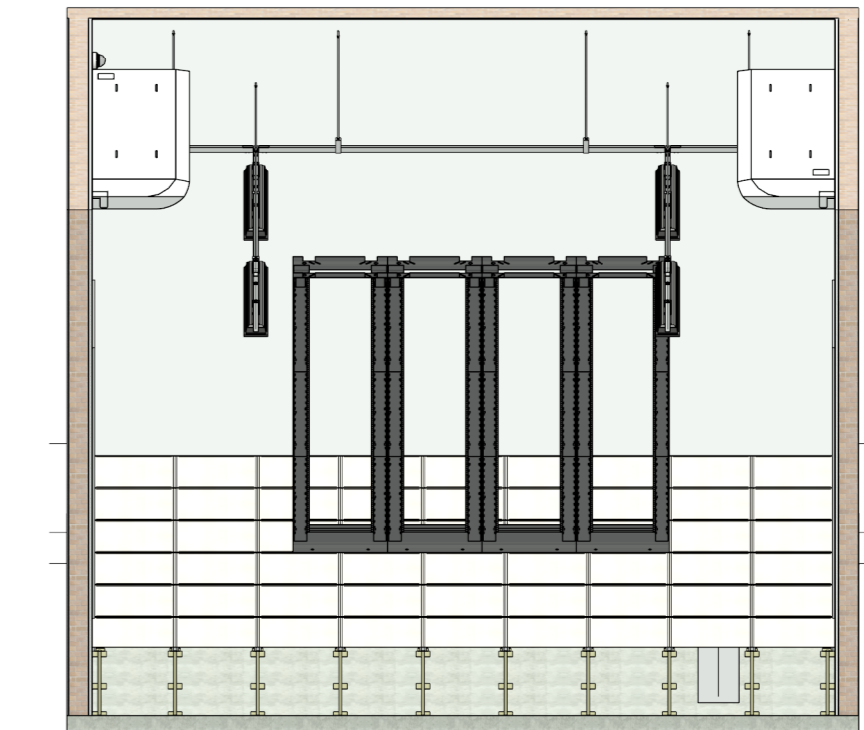


5 3D - TELECOM 1




6 3D - TELECOM 2




7 3D - NOC

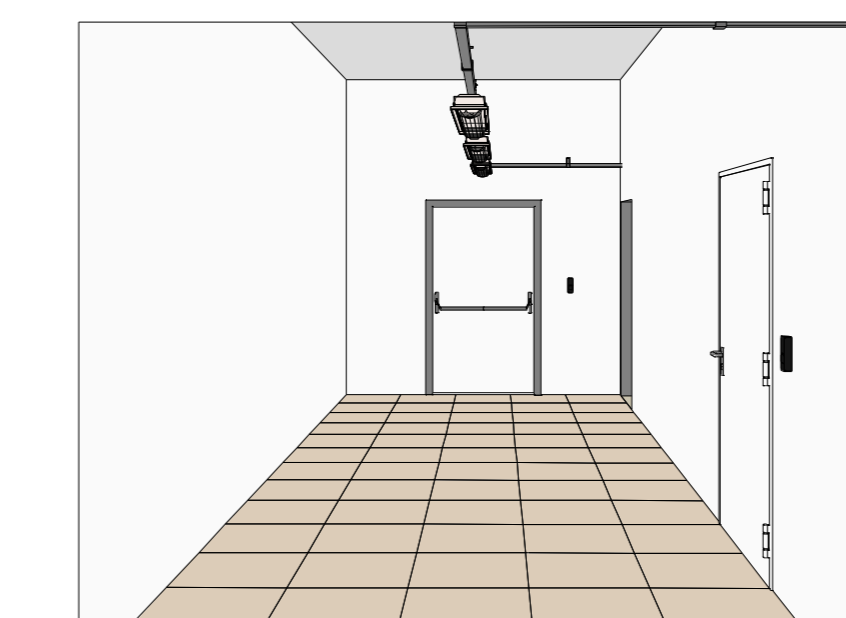

9 3D - ACESSO LATERAL

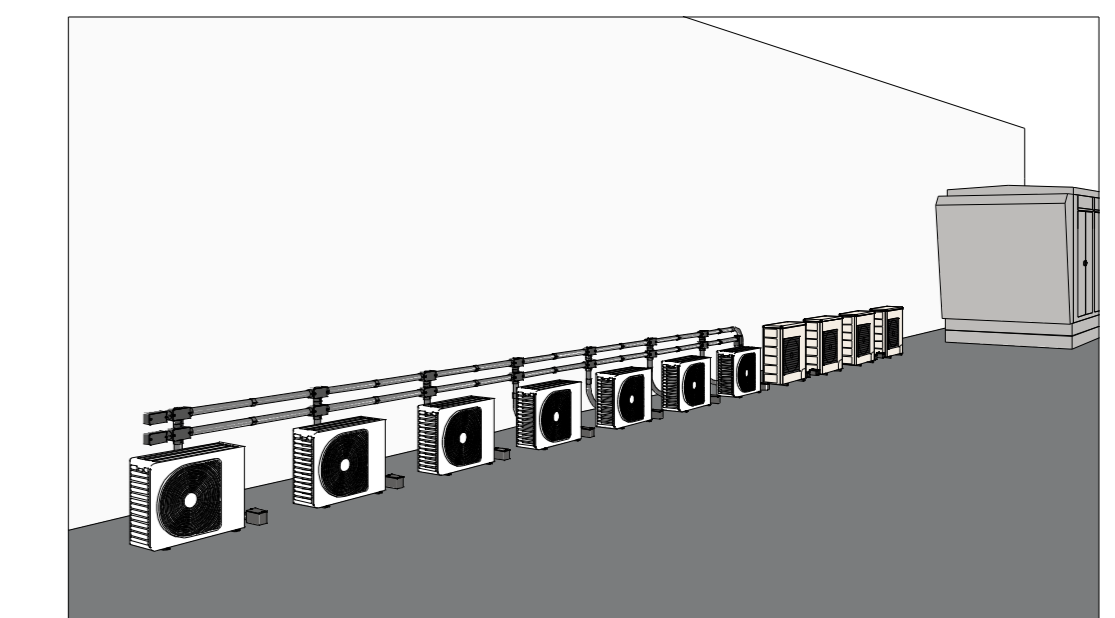

8 3D - CONDENSADORAS

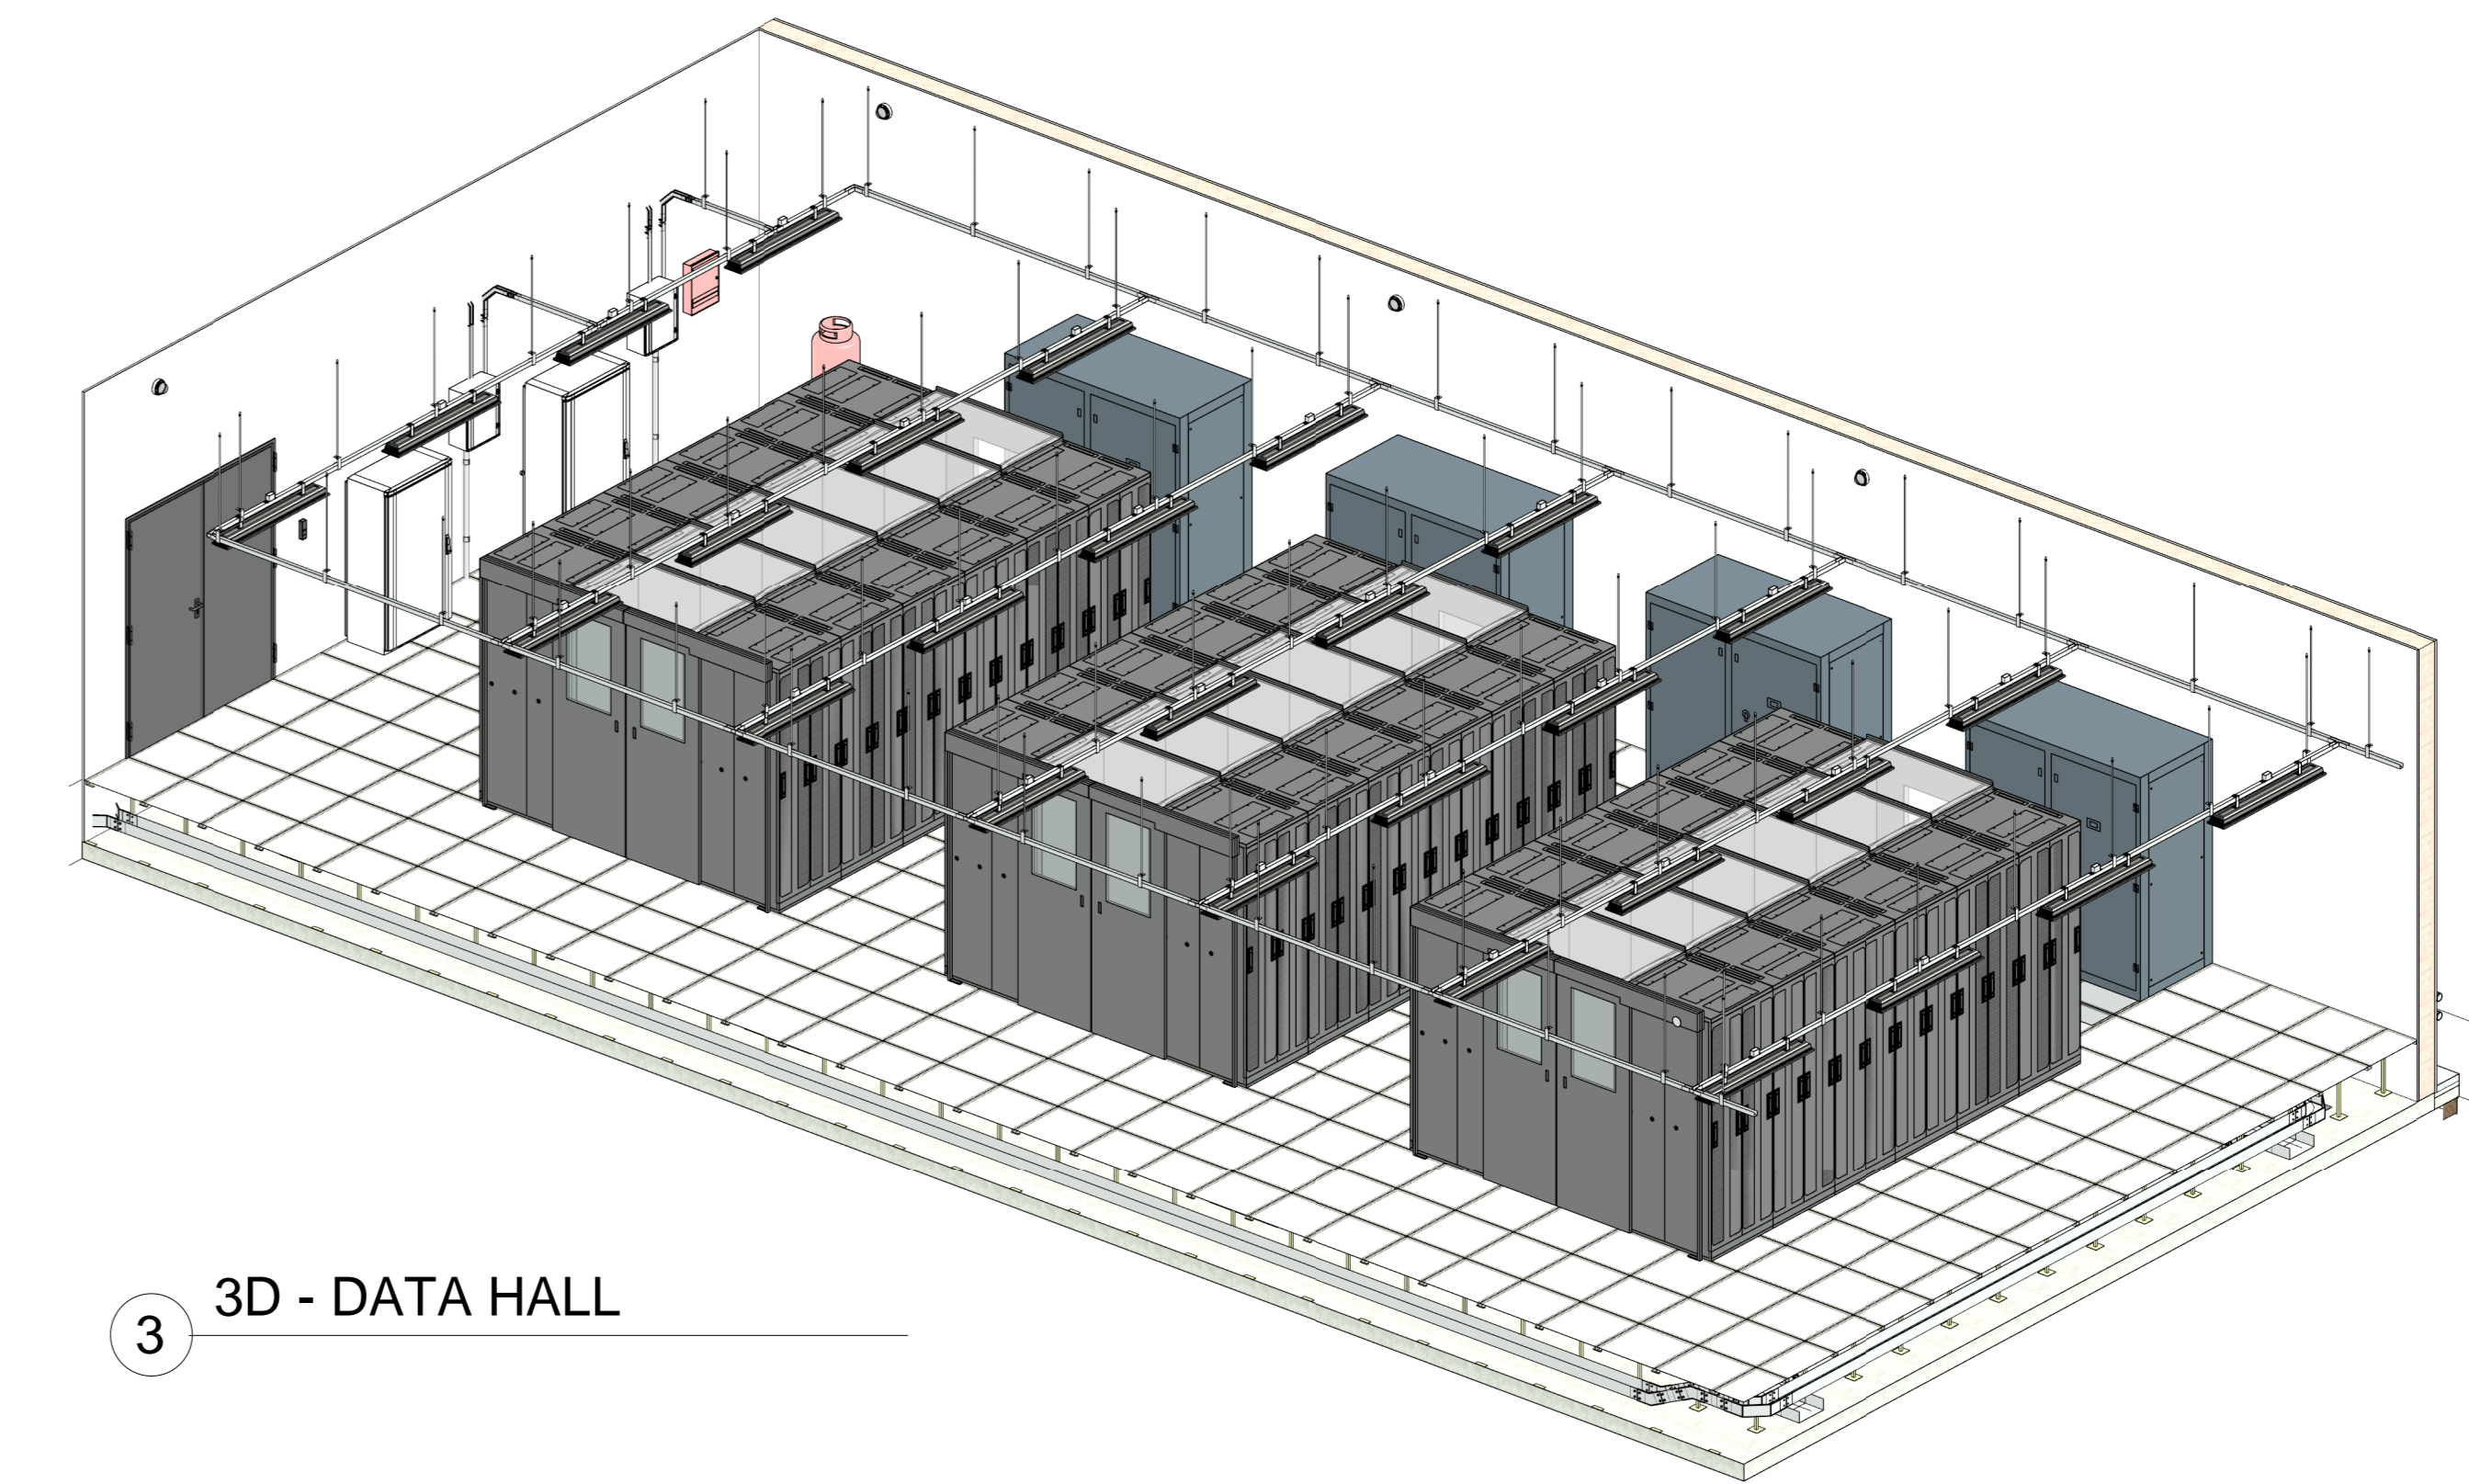

3 3D - DATA HALL